




Zero Zone Highlight Merchandiser® RH_C30 Cases																												
Type	Fan				Light				Doors				Defrost				MEP Data		Refrigeration			Identity Data					Created By	
	Type	Voltage	Amps	Watts	Type	Voltage	Amps	Watts	Type	Voltage	Amps	Watts	Type	Voltage	Amps	Watts	Plumbing	Electrical Comments	Case BTU FF	Case BTU IC	Case BTU Cooler	Description Legend	Description	Manufacturer	Model Line	Model		URL
Zero Zone Highlight Merchandiser® 1RH_C30																												
Cooler 1RHMC30	SSC	115V-1-60	0.30	11	LED Zero Zone ChillBrite™ 4190	120V-1-60	0.15	18	CoolView® Envision®	115V-1-60	0.16	18					1" PVC Drain	See Zero Zone Sales Spec Sheet			490	1 Door Cooler, 30 x 68 Doors, Cantilever Shelves	Case, Cooler	Zero Zone	Highlight Merchandiser®	1RHMC30	www.zero-zone.com	www.4dd.com ak RVT2020
Freezer 1RHLC30	SSC	115V-1-60	0.30	20	LED Zero Zone ChillBrite™ 4190	120V-1-60	0.15	18	CoolView® Envision®	115V-1-60	0.73	83	Electric	120V-1-60	9.10	1047	1" PVC Drain	See Zero Zone Sales Spec Sheet	982	1084		1 Door Freezer, 30 x 68 Doors, Cantilever Shelves	Case, Frozen Food, Ice Cream	Zero Zone	Highlight Merchandiser®	1RHLC30	www.zero-zone.com	www.4dd.com ak RVT2020
Zero Zone Highlight Merchandiser® RH_C30																												
Cooler 2RHMC30	ECM	115V-1-60	0.60	22	LED Zero Zone ChillBrite™ 4190	120V-1-60	0.29	35	CoolView® Envision®	115V-1-60	0.31	36					1" PVC Drain	See Zero Zone Sales Spec Sheet			990	2 Door Cooler, 30 x 68 Doors, Cantilever Shelves	Case, Cooler	Zero Zone	Highlight Merchandiser®	2RHMC30	www.zero-zone.com	www.4dd.com ak RVT2020
Cooler 3RHMC30	ECM	115V-1-60	0.90	33	LED Zero Zone ChillBrite™ 4190	120V-1-60	0.44	53	CoolView® Envision®	115V-1-60	0.47	54					1" PVC Drain	See Zero Zone Sales Spec Sheet			1430	3 Door Cooler, 30 x 68 Doors, Cantilever Shelves	Case, Cooler	Zero Zone	Highlight Merchandiser®	3RHMC30	www.zero-zone.com	www.4dd.com ak RVT2020
Cooler 4RHMC30	ECM	115V-1-60	1.20	44	LED Zero Zone ChillBrite™ 4190	120V-1-60	0.59	70	CoolView® Envision®	115V-1-60	0.63	72					1" PVC Drain	See Zero Zone Sales Spec Sheet			1870	4 Door Cooler, 30 x 68 Doors, Cantilever Shelves	Case, Cooler	Zero Zone	Highlight Merchandiser®	4RHMC30	www.zero-zone.com	www.4dd.com ak RVT2020
Cooler 5RHMC30	ECM	115V-1-60	1.50	55	LED Zero Zone ChillBrite™ 4190	120V-1-60	0.73	88	CoolView® Envision®	115V-1-60	0.78	90					1" PVC Drain	See Zero Zone Sales Spec Sheet			2310	5 Door Cooler, 30 x 68 Doors, Cantilever Shelves	Case, Cooler	Zero Zone	Highlight Merchandiser®	5RHMC30	www.zero-zone.com	www.4dd.com ak RVT2020
Freezer 2RHLC30	ECM	115V-1-60	0.60	38	LED Zero Zone ChillBrite™ 4190	120V-1-60	0.29	35	CoolView® Envision®	115V-1-60	1.43	164	Electric	208V-1-60	8.00	1680	1" PVC Drain	See Zero Zone Sales Spec Sheet	1910	2080		2 Door Freezer, 30 x 68 Doors, Cantilever Shelves	Case, Frozen Food, Ice Cream	Zero Zone	Highlight Merchandiser®	2RHLC30	www.zero-zone.com	www.4dd.com ak RVT2020
Freezer 3RHLC30	ECM	115V-1-60	0.90	59	LED Zero Zone ChillBrite™ 4190	120V-1-60	0.44	53	CoolView® Envision®	115V-1-60	2.13	245	Electric	208V-1-60	12.00	2496	1" PVC Drain	See Zero Zone Sales Spec Sheet	2700	2960		3 Door Freezer, 30 x 68 Doors, Cantilever Shelves	Case, Frozen Food, Ice Cream	Zero Zone	Highlight Merchandiser®	3RHLC30	www.zero-zone.com	www.4dd.com ak RVT2020
Freezer 4RHLC30	ECM	115V-1-60	1.20	78	LED Zero Zone ChillBrite™ 4190	120V-1-60	0.59	70	CoolView® Envision®	115V-1-60	2.84	326	Electric	208V-1-60	16.00	3328	1" PVC Drain	See Zero Zone Sales Spec Sheet	3490	3830		4 Door Freezer, 30 x 68 Doors, Cantilever Shelves	Case, Frozen Food, Ice Cream	Zero Zone	Highlight Merchandiser®	4RHLC30	www.zero-zone.com	www.4dd.com ak RVT2020
Freezer 5RHLC30	ECM	115V-1-60	1.50	98	LED Zero Zone ChillBrite™ 4190	120V-1-60	0.73	88	CoolView® Envision®	115V-1-60	3.54	408	Electric	208V-1-60	20.00	4160	1" PVC Drain	See Zero Zone Sales Spec Sheet	4110	4710		5 Door Freezer, 30 x 68 Doors, Cantilever Shelves	Case, Frozen Food, Ice Cream	Zero Zone	Highlight Merchandiser®	5RHLC30	www.zero-zone.com	www.4dd.com ak RVT2020

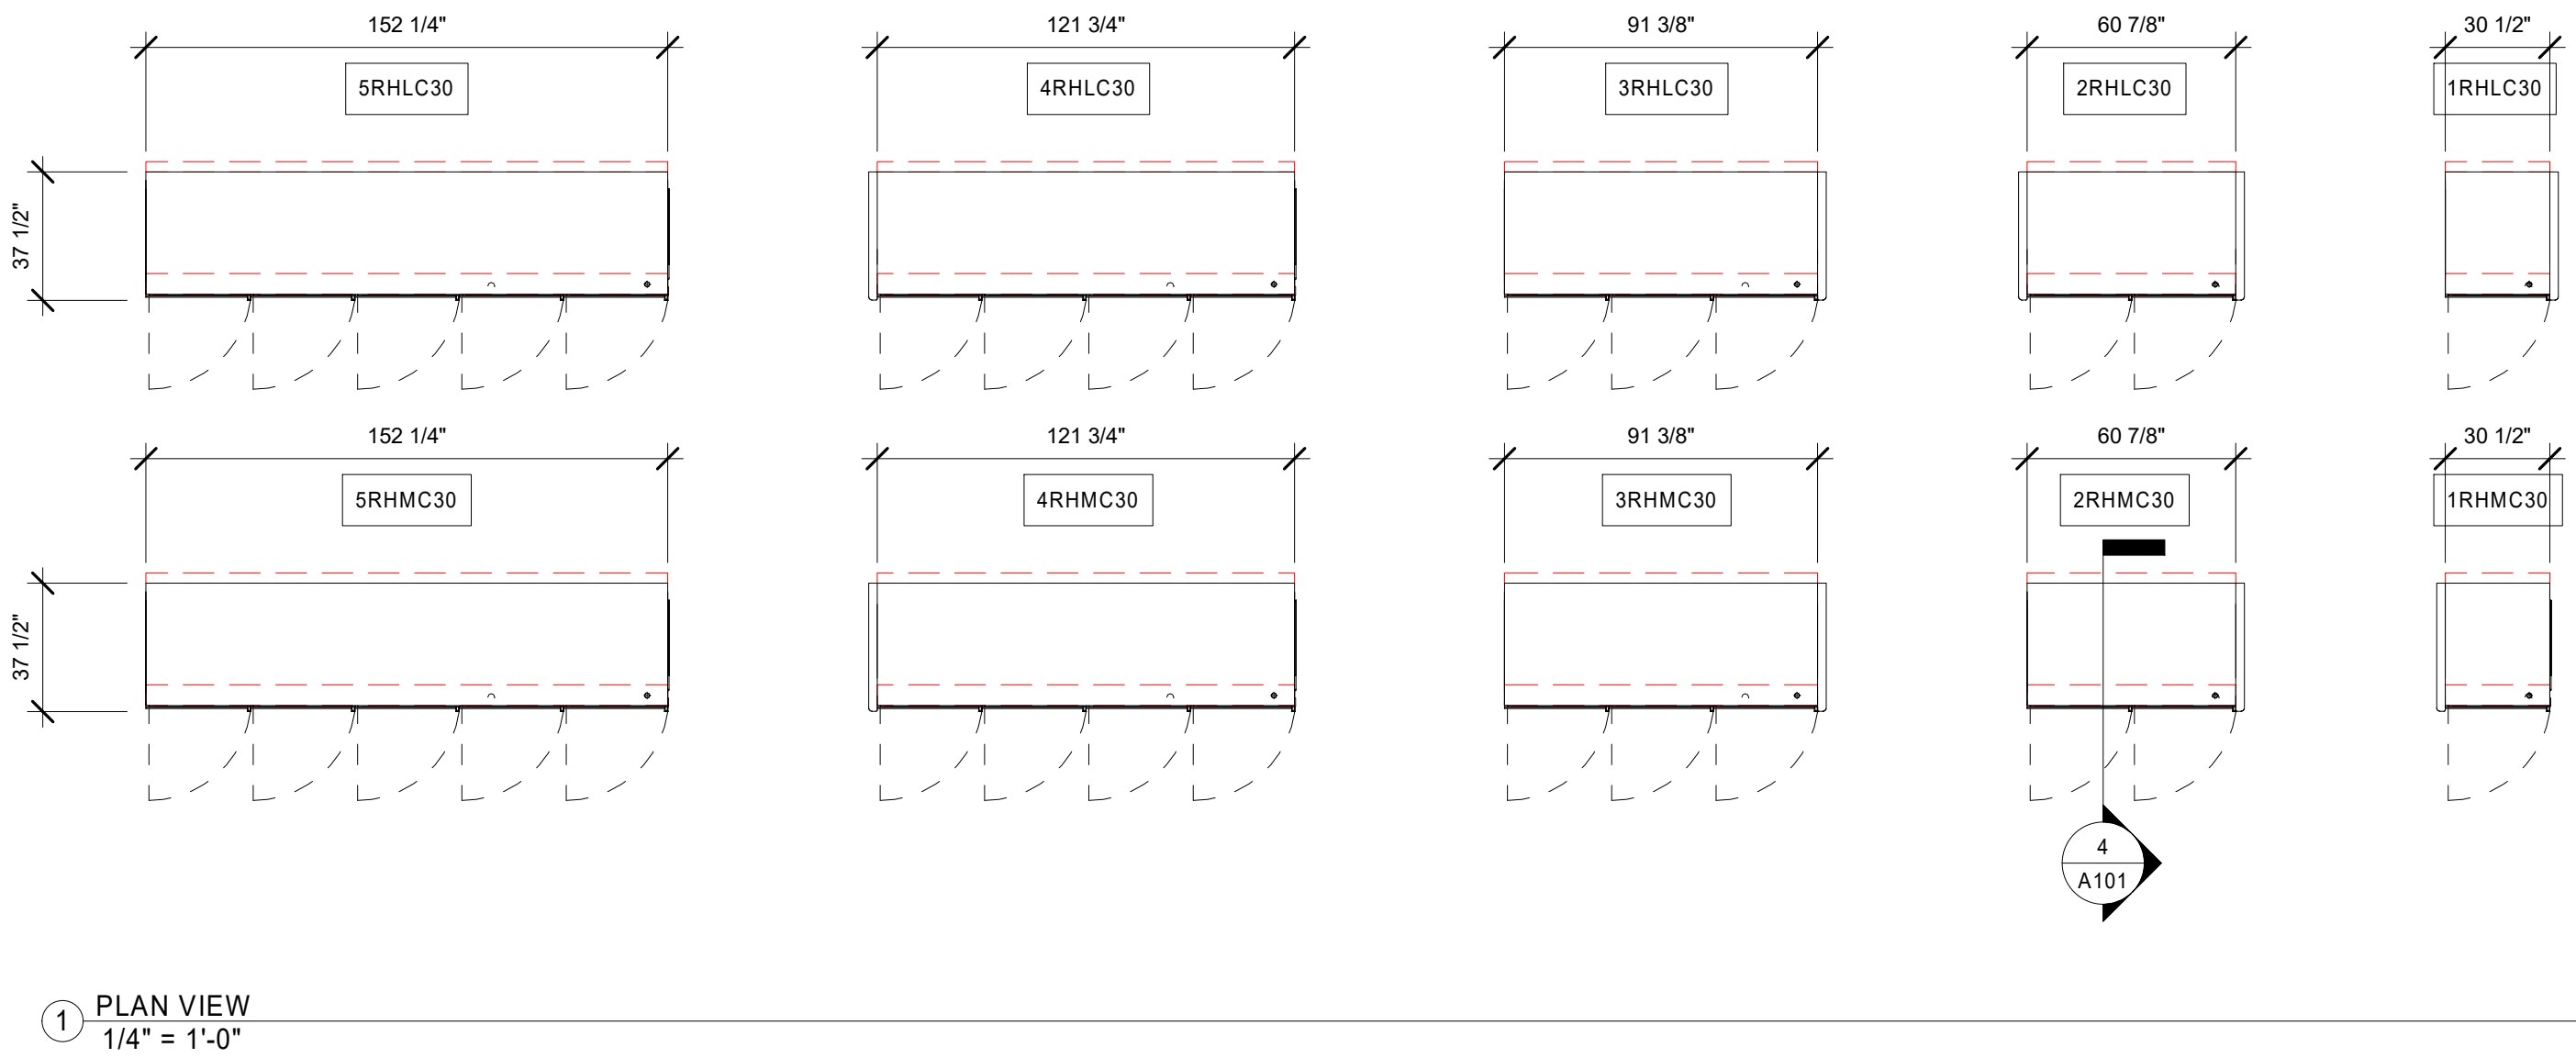


1 PLAN VIEW
1/4" = 1'-0"

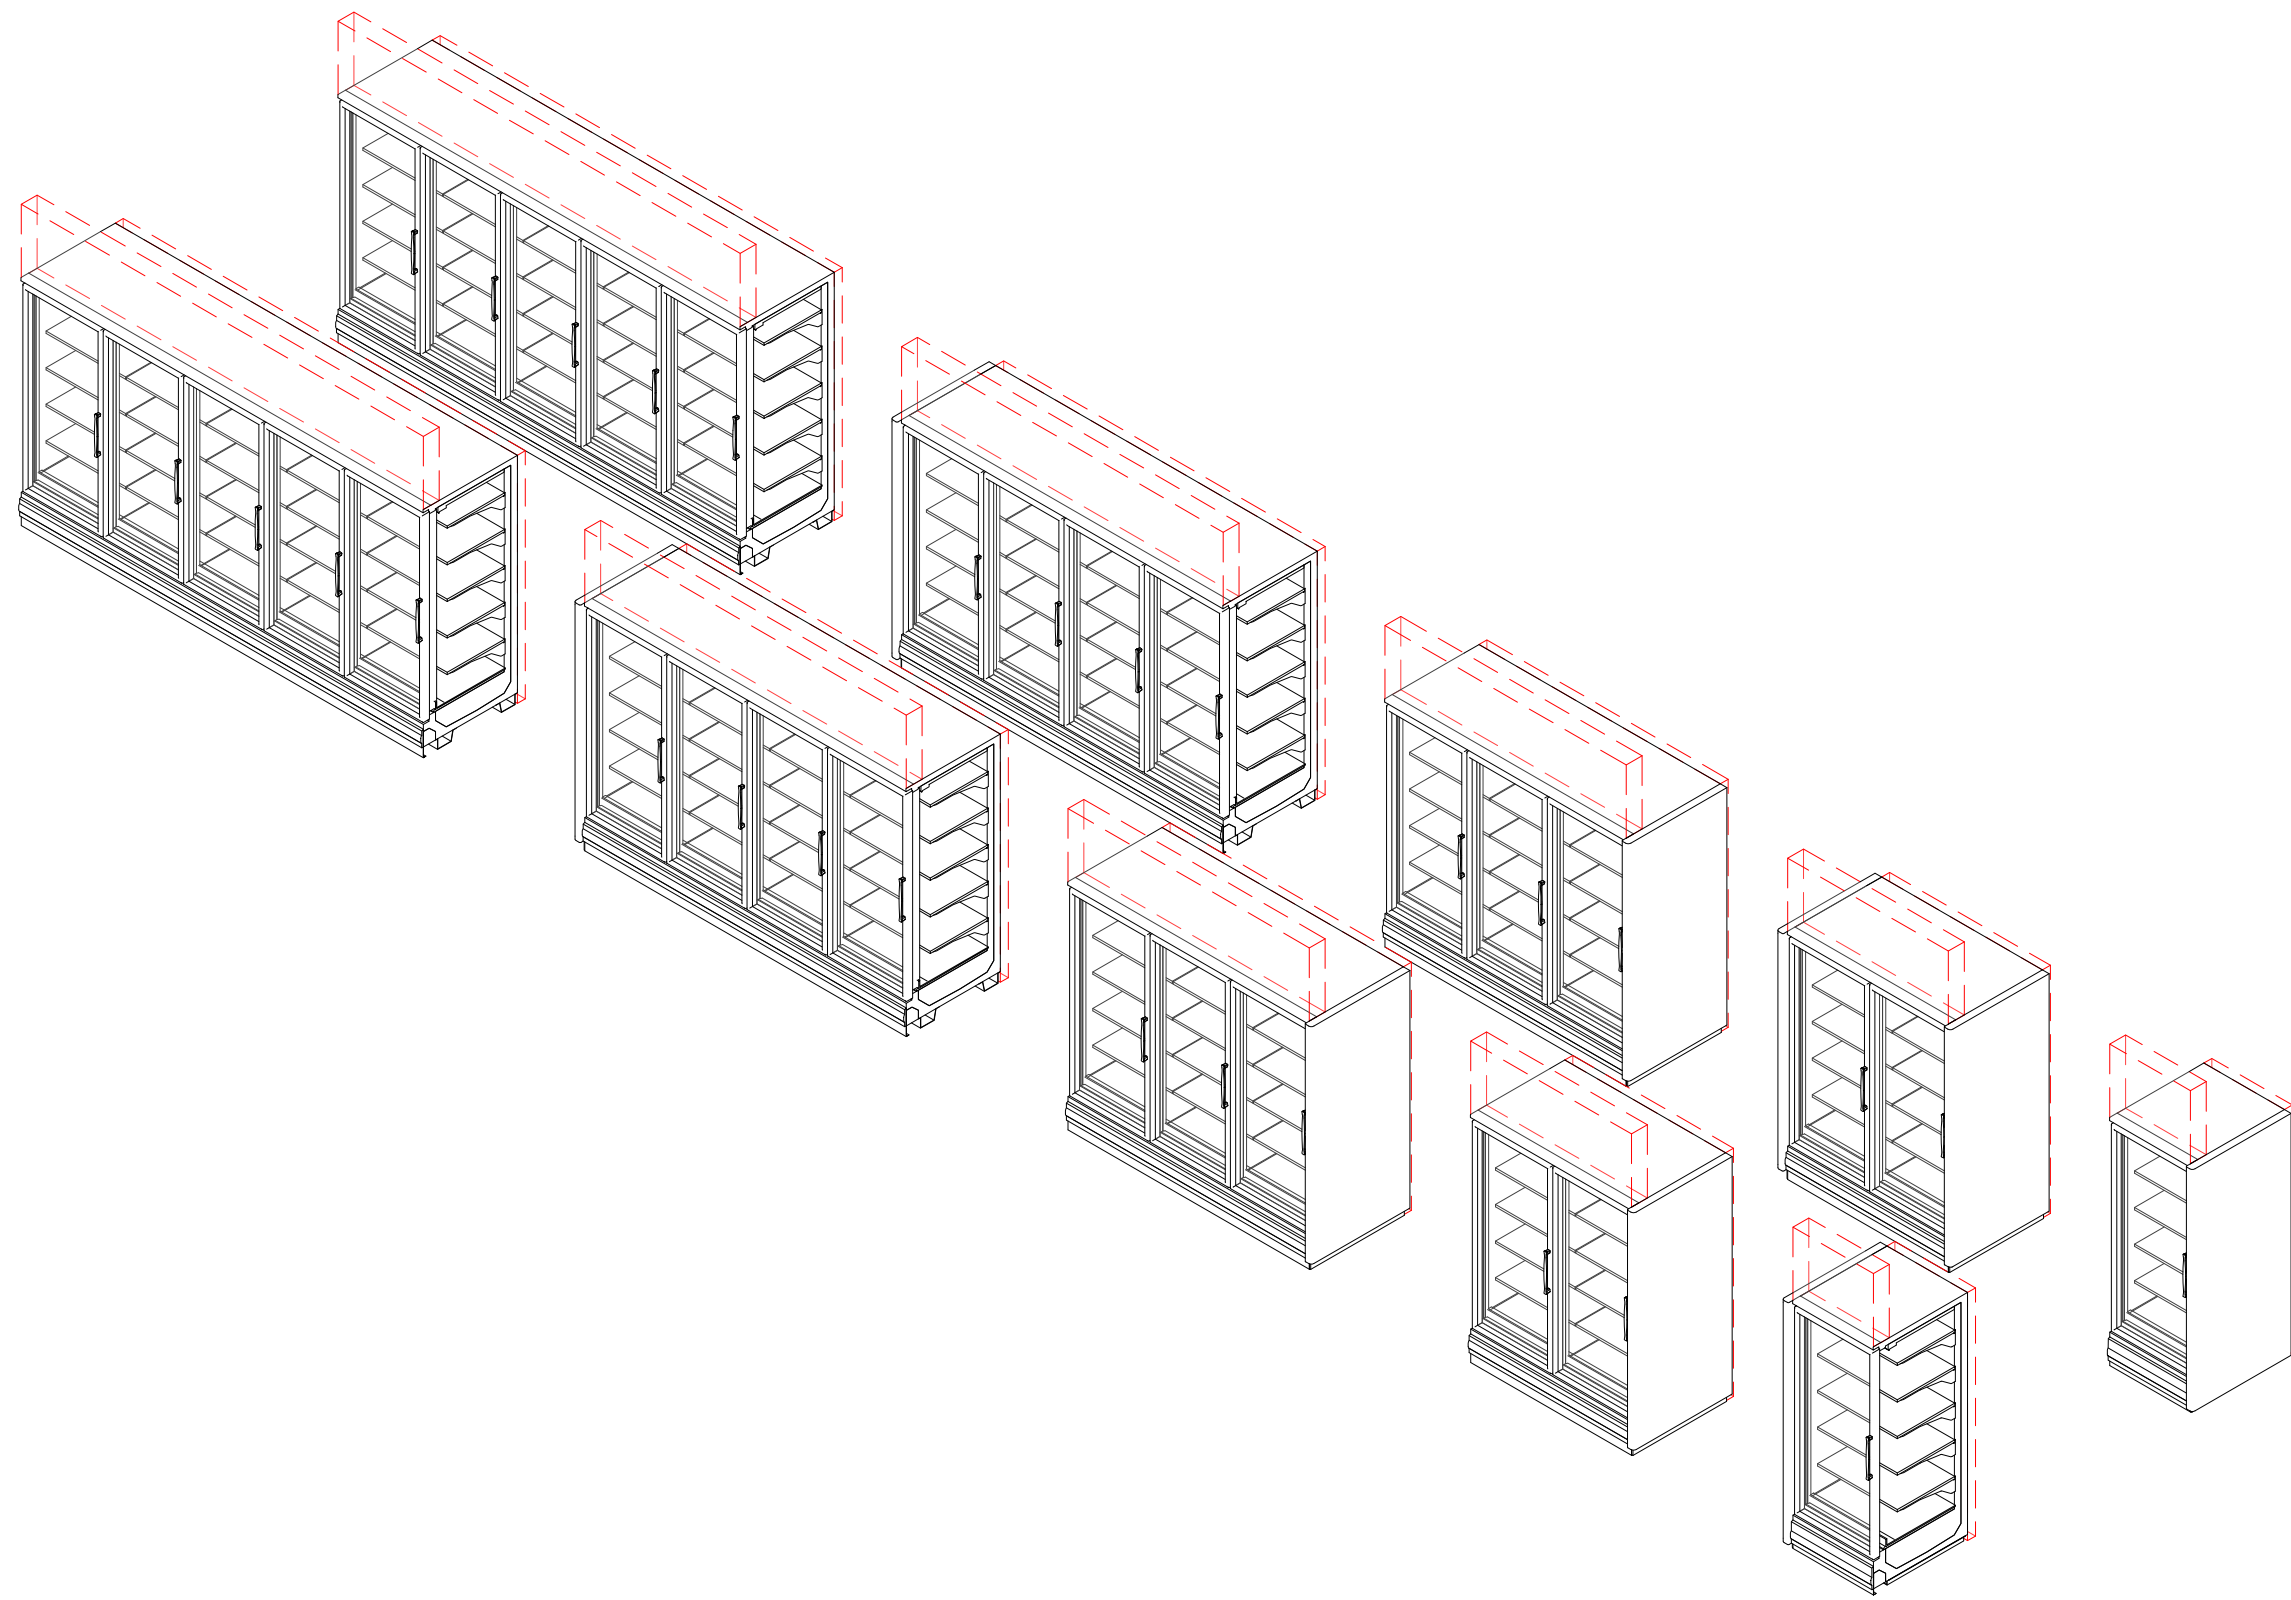

3 3D VIEW

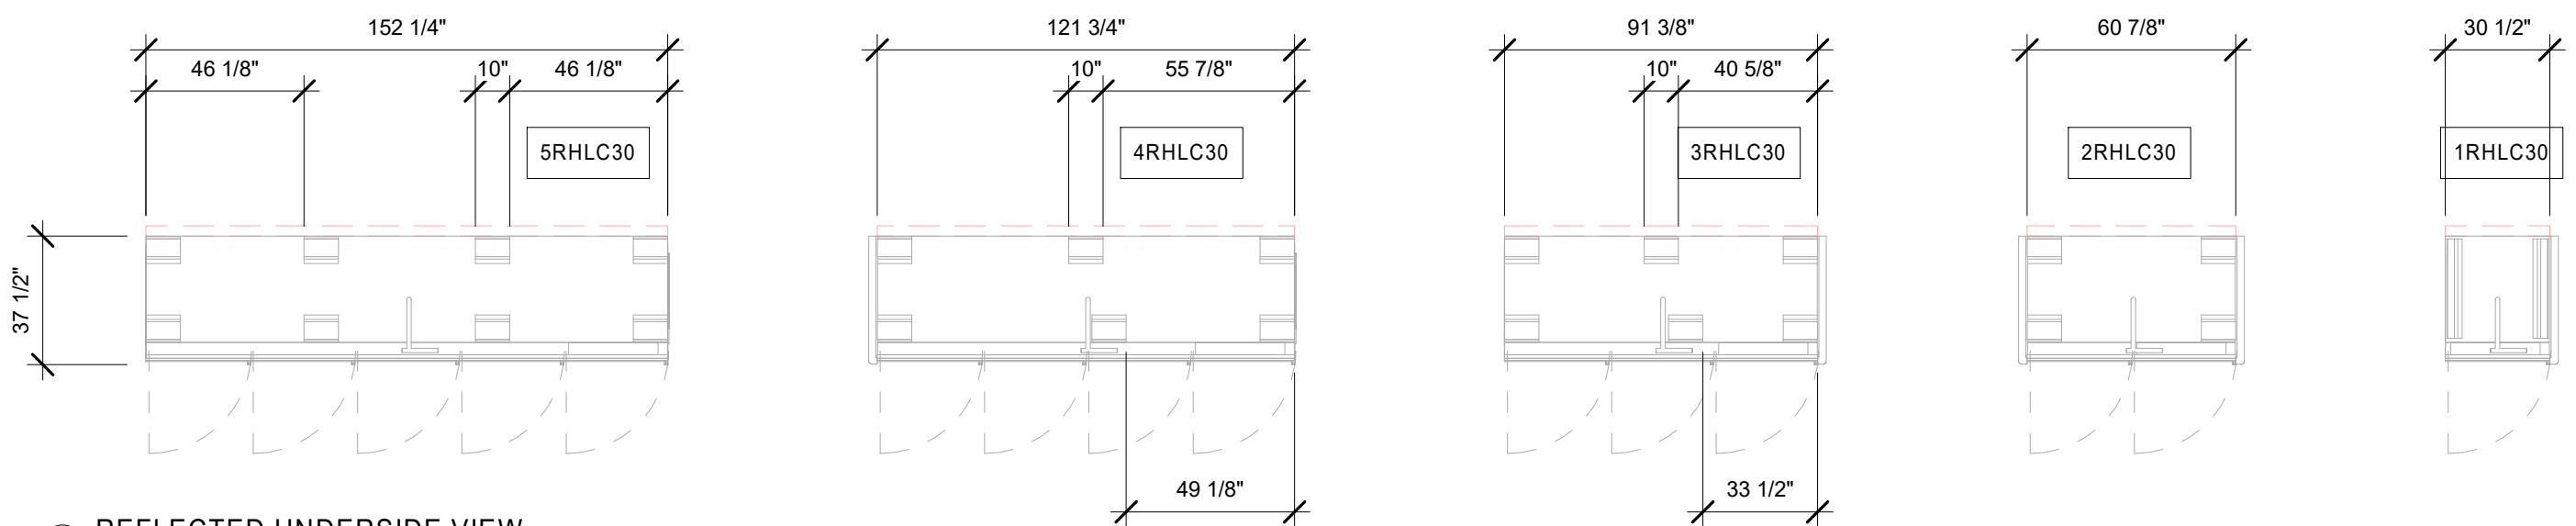

2 REFLECTED UNDERSIDE VIEW
1/4" = 1'-0"

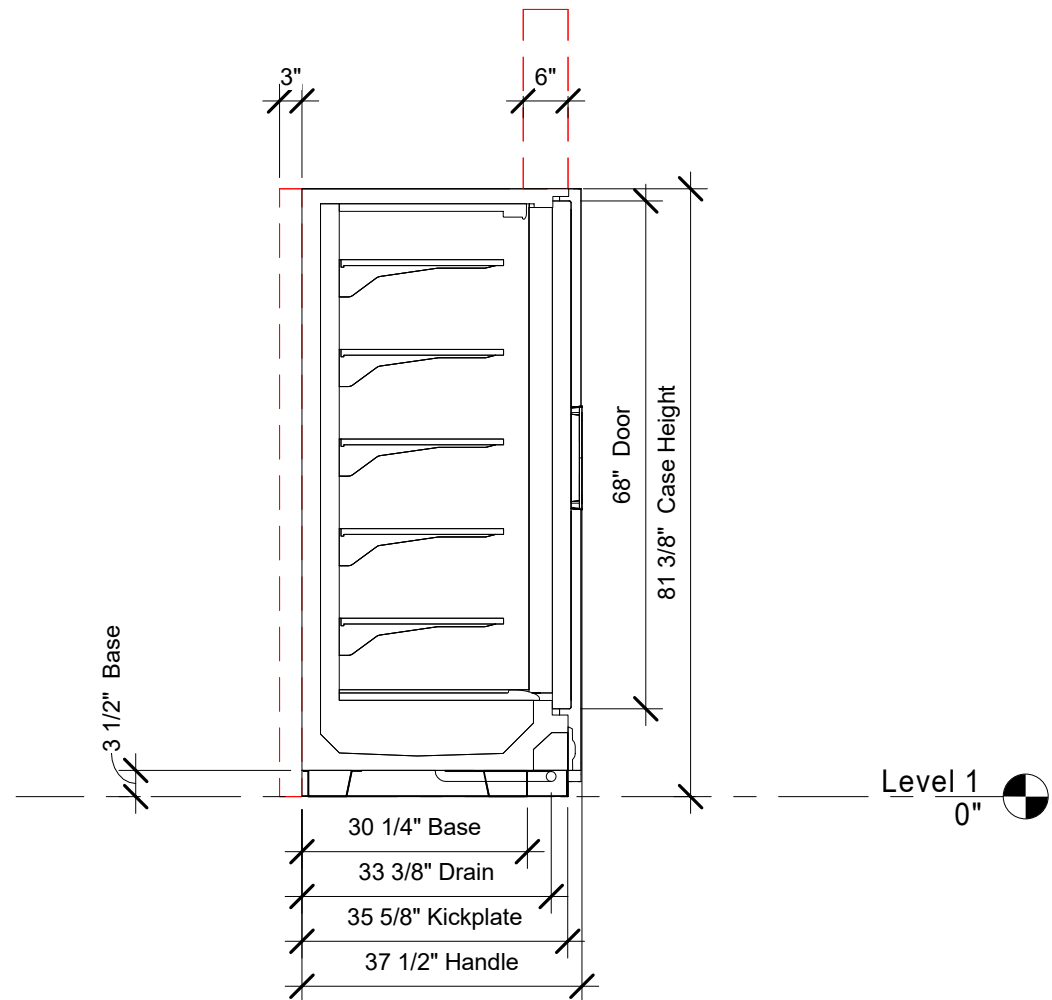

4 SECTION
1/2" = 1'-0"